

LEVEL LEGEND

SYMBOL	AREA	DESCRIPTION
	1026.0 SQFT	MAIN HOUSE LOWER LEVEL
	867.9 SQFT	MAIN HOUSE SECOND LEVEL
	749.9 SQFT	ADU
	266.1 SQFT	GARAGE
	982.2 SQFT	PORCH, SIDEWALK & DRIVEWAY (PERMEABLE CONCRETE PAVERS)
	266.1 SQFT	LANDSCAPING GROUND COVER



GROUND COVER LANDSCAPING
PURPLE SAGE (SALVIA LEUCOPHYLLA)



WAX MYRTLE TREE (20') CANOPY
(MYRICA CERIFERA)




MAIDEN'S WREATH
(FRANCOA SONCHIFOLIA) M
(1 GAL.)



CALIFORNIA FUSCHIA M
(1 GAL.)


(E) PAVED ROAD EDGE

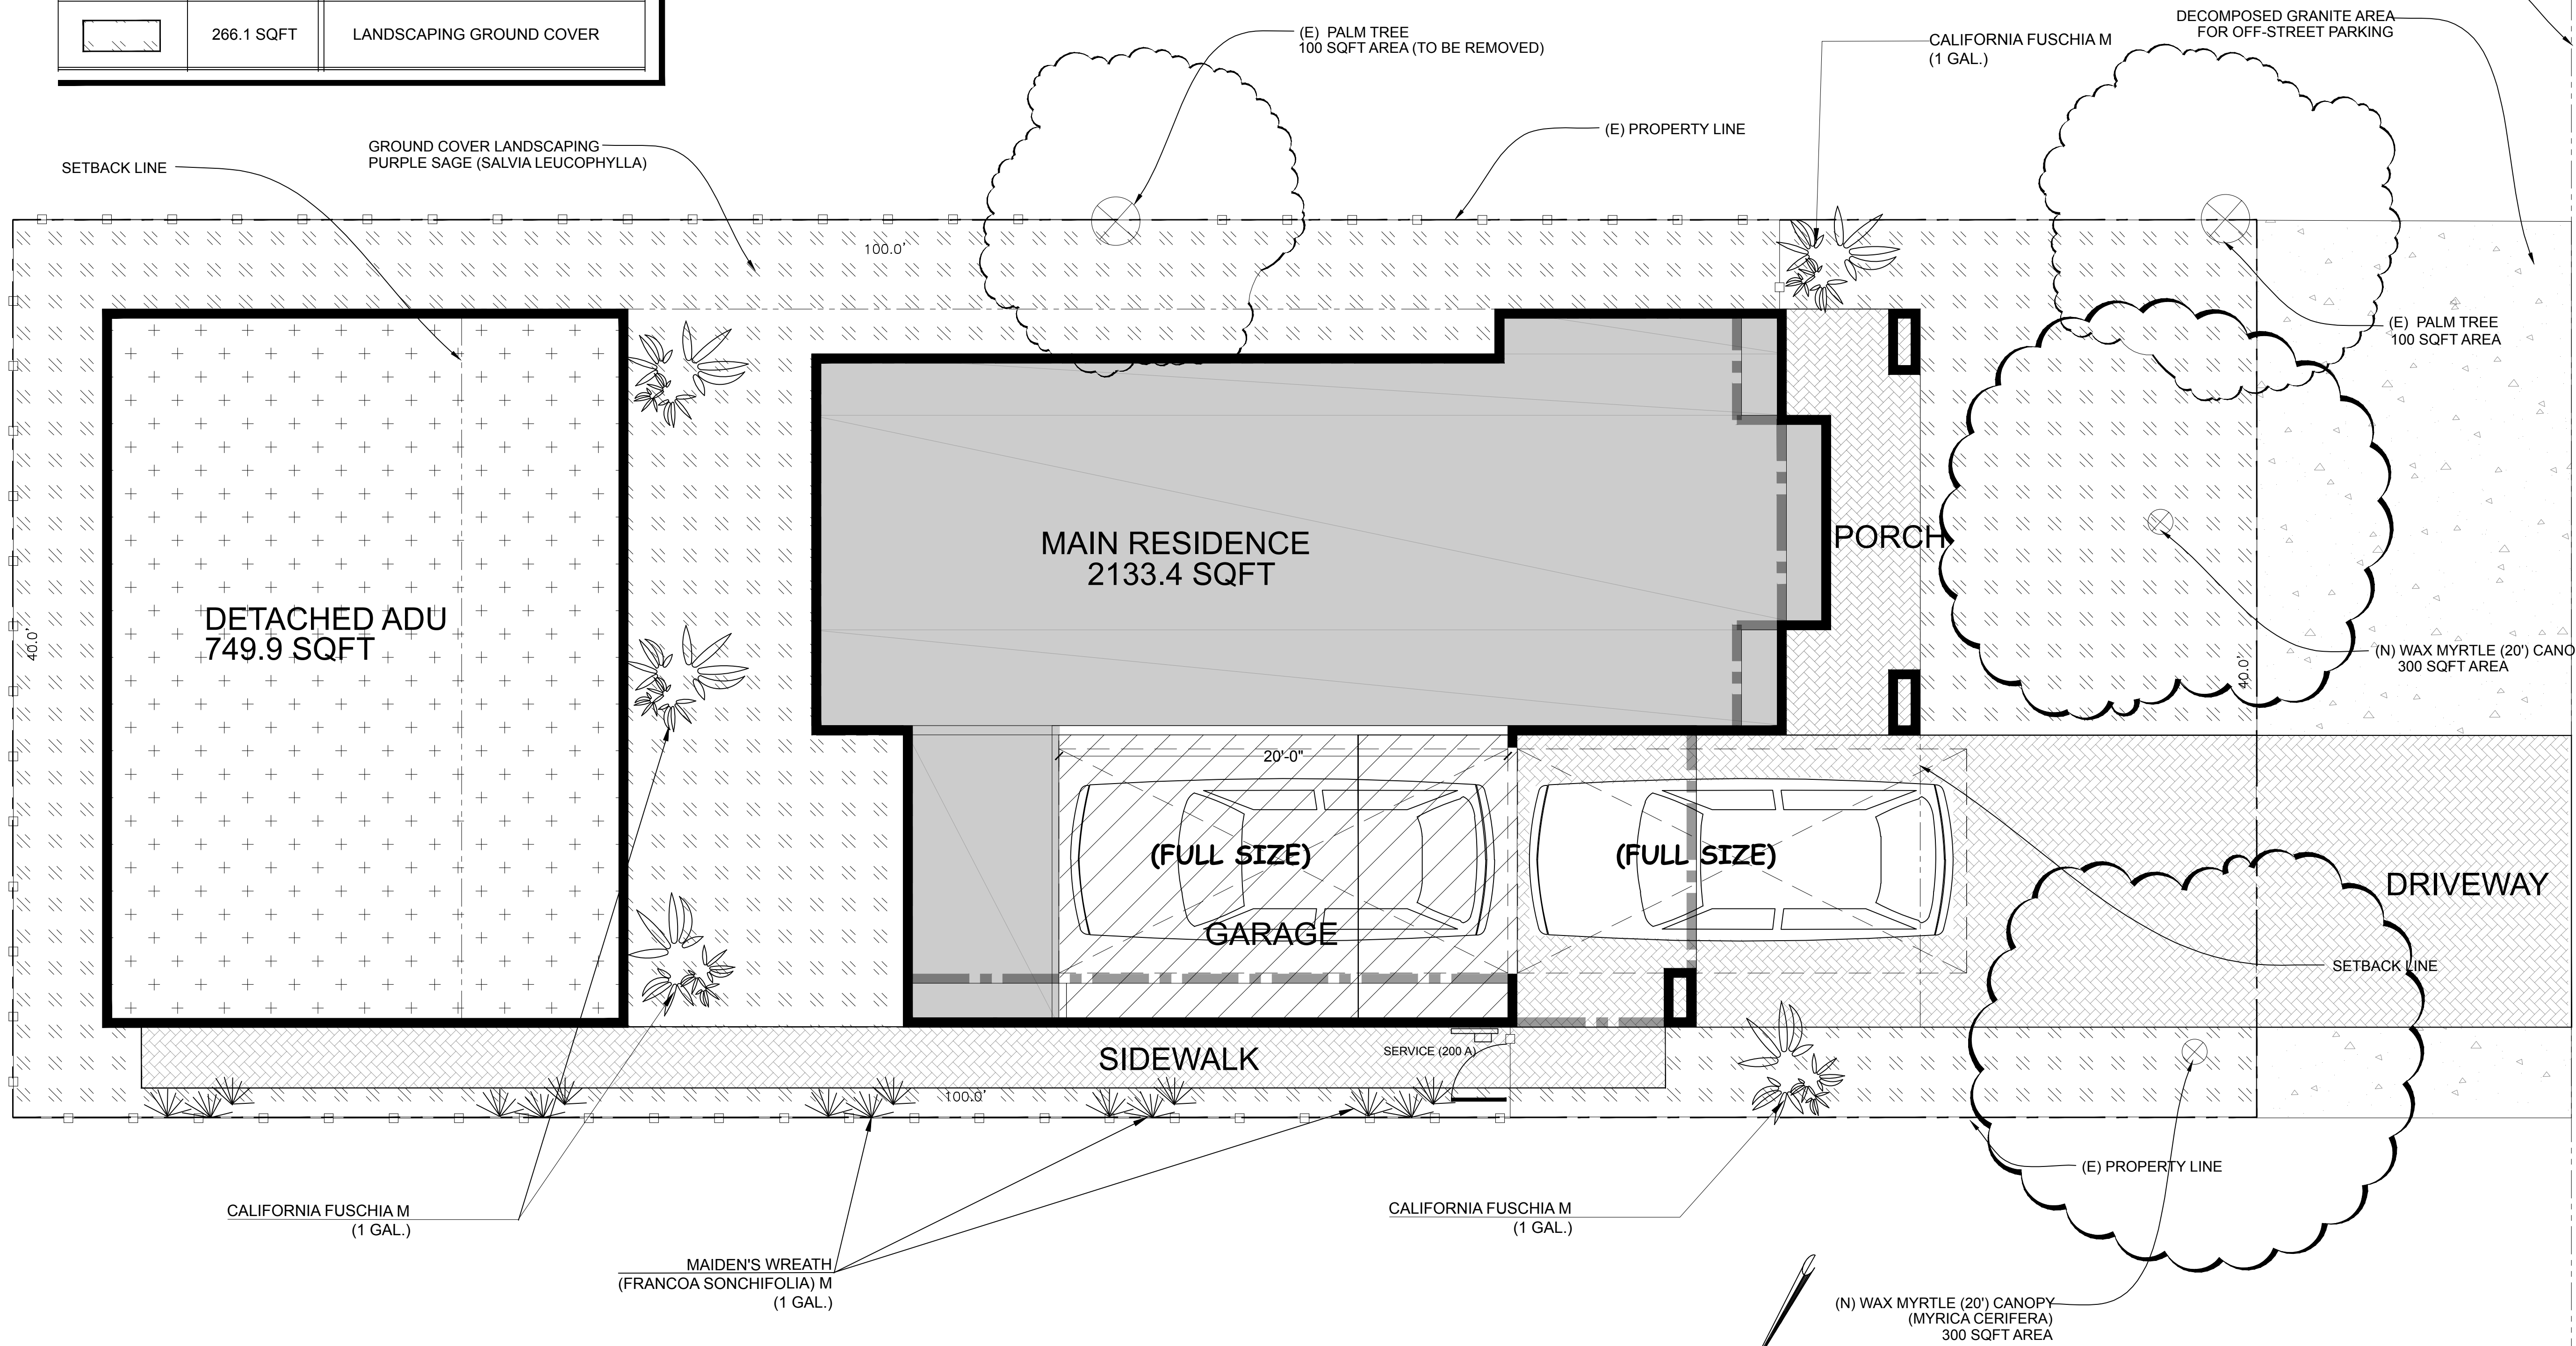

HOLLISTER AVE.

LANDSCAPE PLAN

SCALE 1/4" = 1'-0"

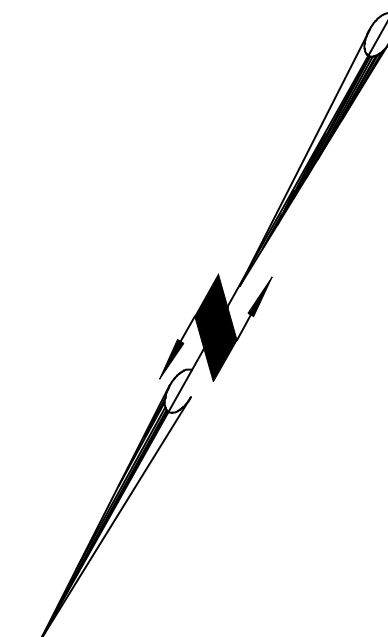

FOR: **MC CONSTRUCTION**

PROJECT: **NEW RESIDENCE
206 HOLLISTER AVE.
CAPATOLA, CA 95010**

REVISIONS	DATE	REMARKS
REV:1.0	11/9/22	
REV:2.0	11/26/22	
REV:3.0	12/02/22	
REV:4.0	12/06/22	
REV:6.0	12/14/22	
REV:7.0	3/28/22	design permit
REV:7.1	5/6/22	
REV:7.3	6/1/22	
REV:7.5	6/14/23	
REV:7.6	7/20/23	

Designer:
KURT LEINTZ DESIGNS
1703 Gyger Court
Concord, CA 94521
Kurt Leintz (925) 383-6232
kurtleintz@gmail.com