
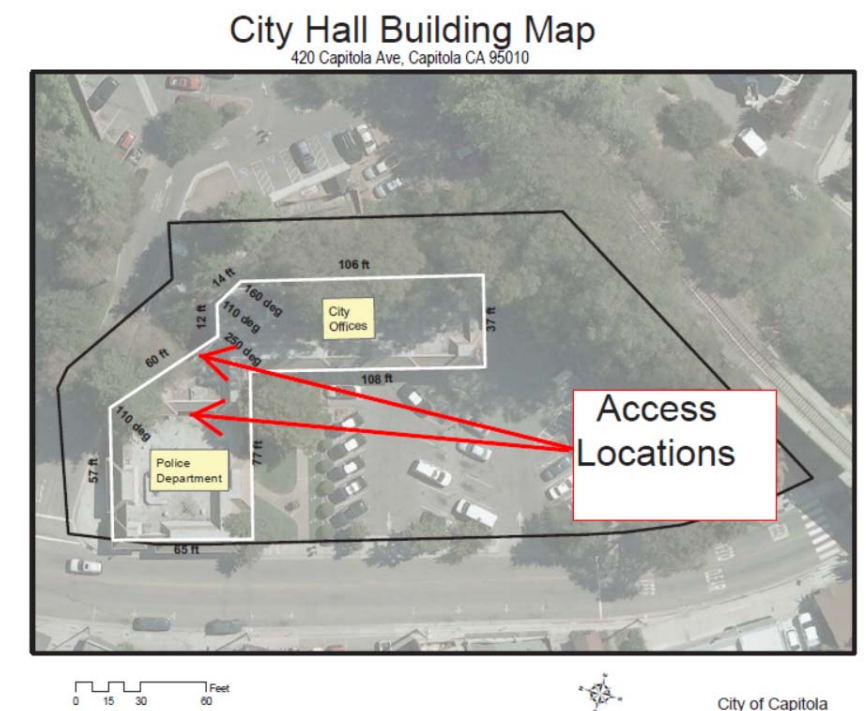




CITY OF CAPITOLA CITY HALL ROOF RESTORATION PROJECT

NOVEMBER 2022

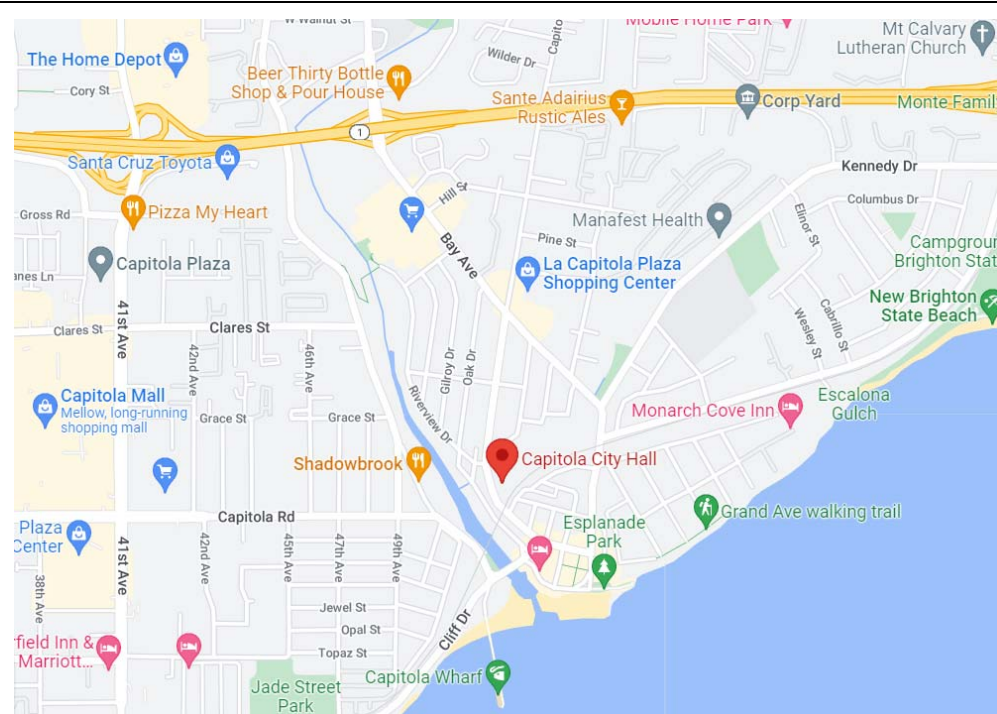

City Hall Building Map

420 Capitola Ave, Capitola CA 95010

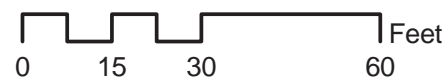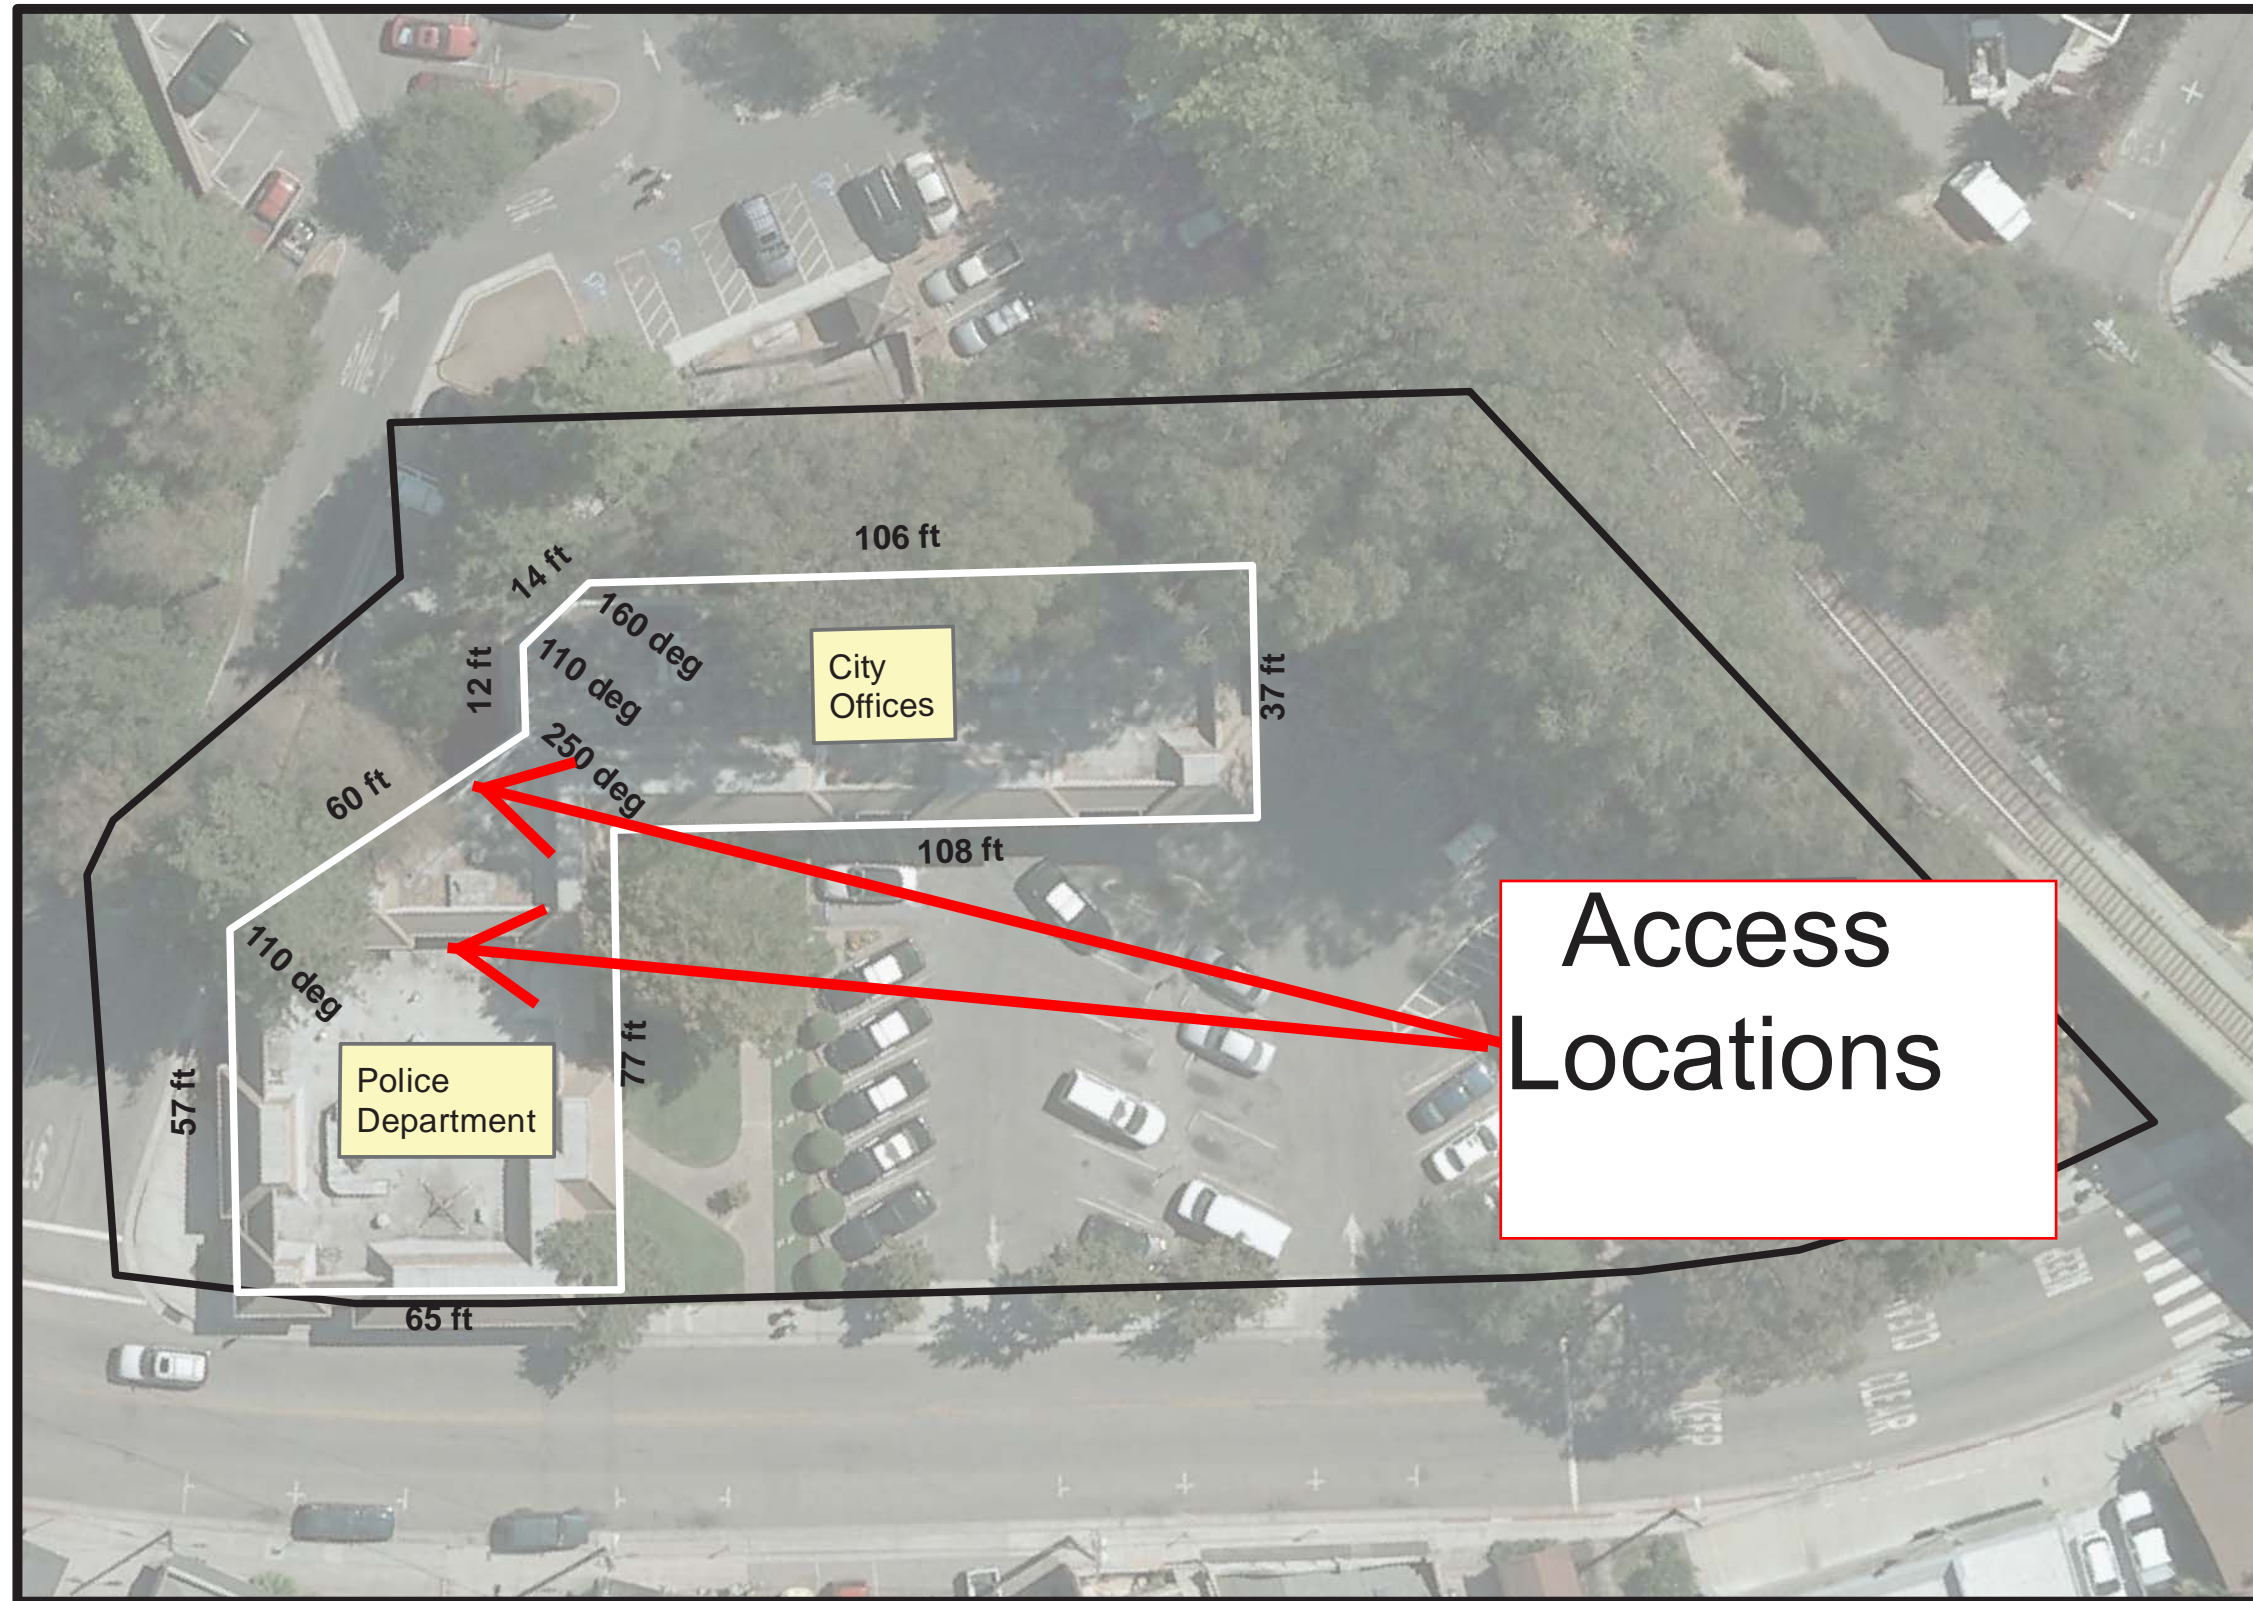



Representative Photo 1




Representative Photo 2



Representative Photo 3



Representative Photo 4

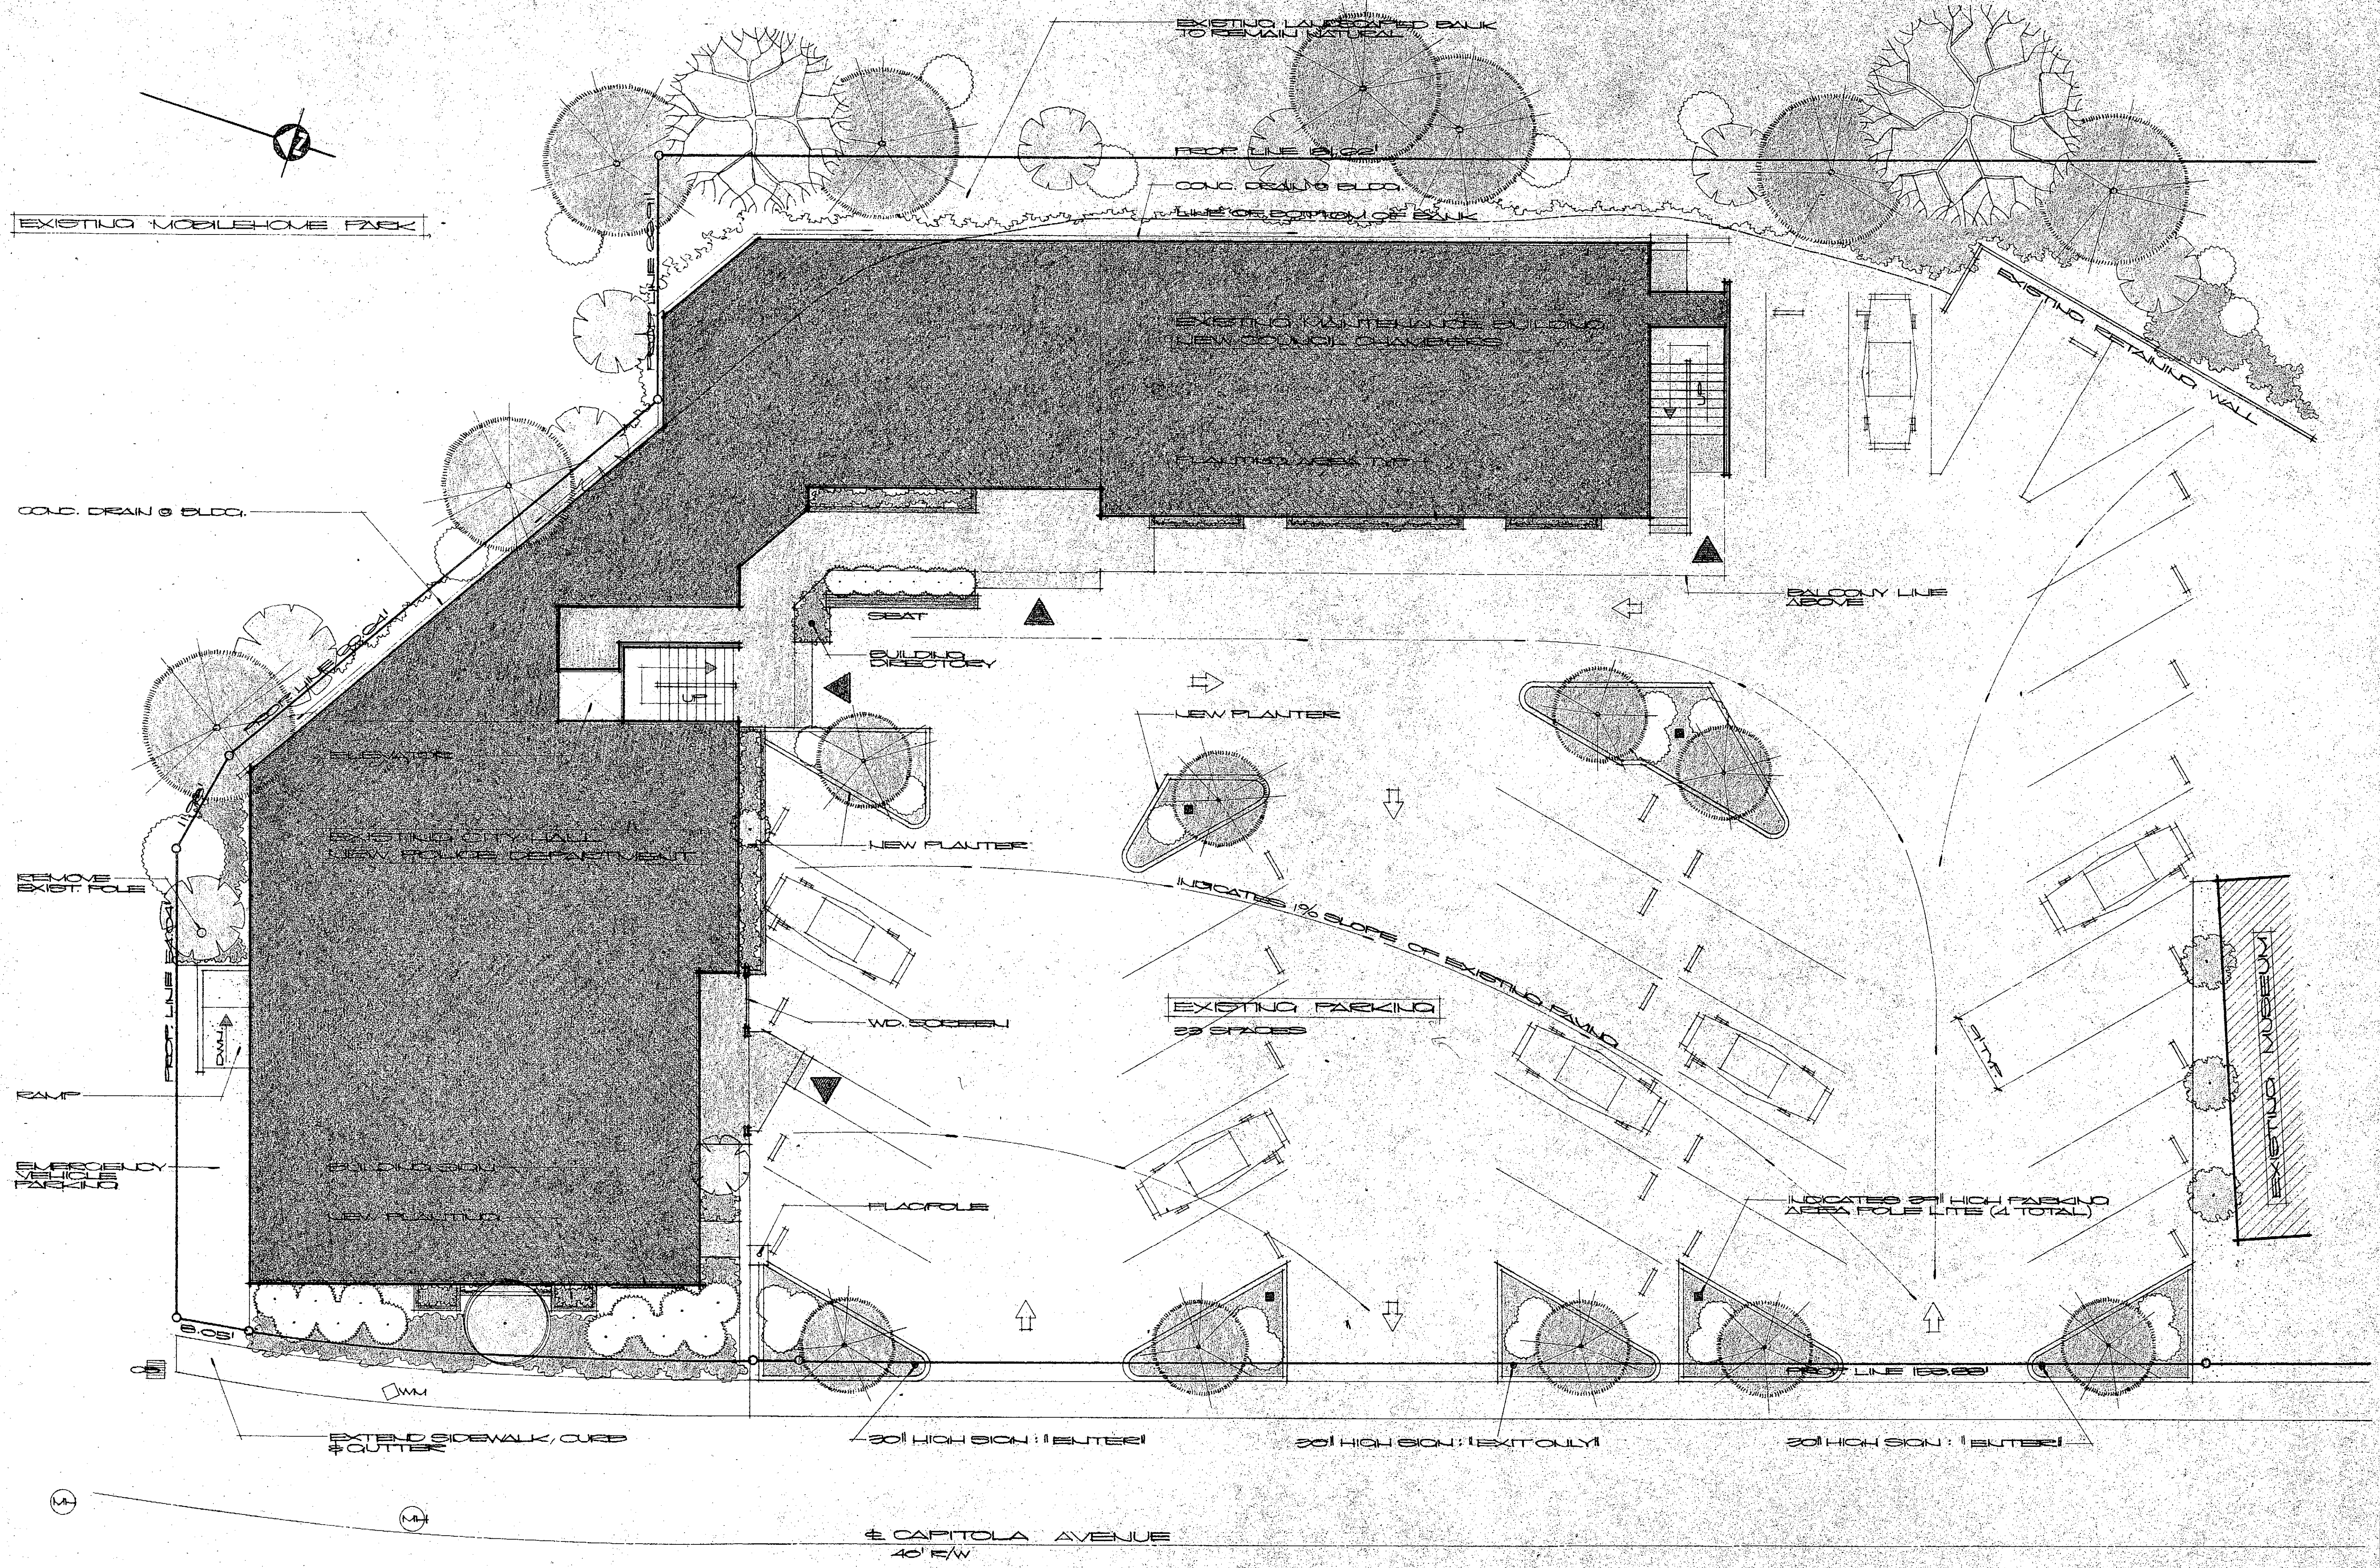

SITE DEVELOPMENT PLAN


SCALE: 1/8" = 1'-0"

DOUG G. MESSINI, ARCHITECT
 515 CAPITOLA AVENUE, CAPITOLA, CALIF
 PHONE: 475-5841


CAPITOLA CITY HALL COMPLEX
 CITY OF CAPITOLA
 420 CAPITOLA AVENUE, CALIFORNIA




WEST

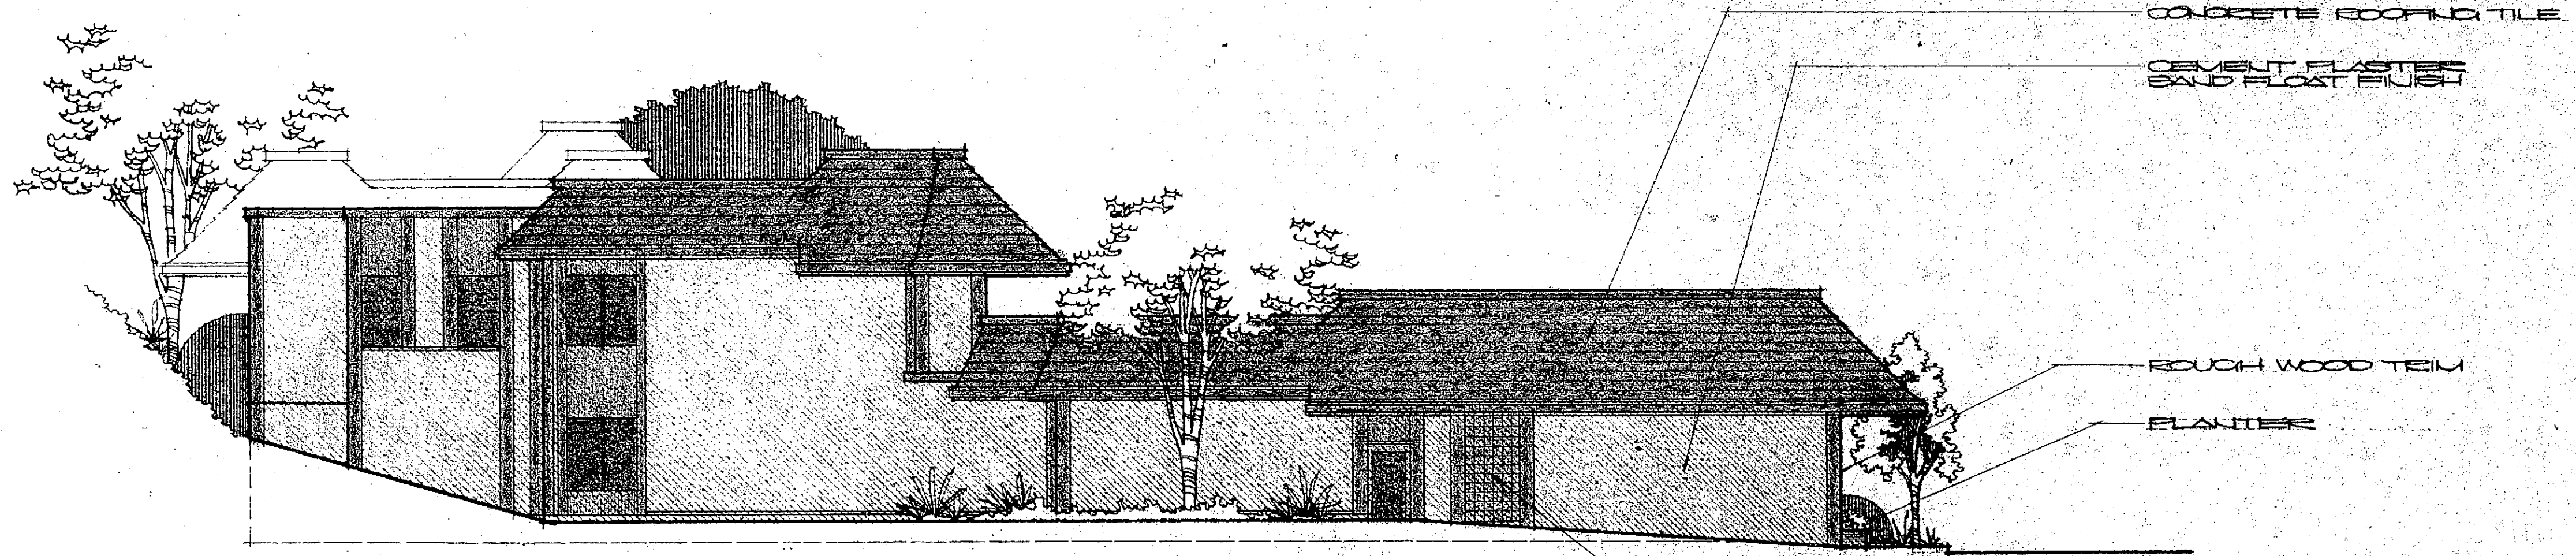

NORTH

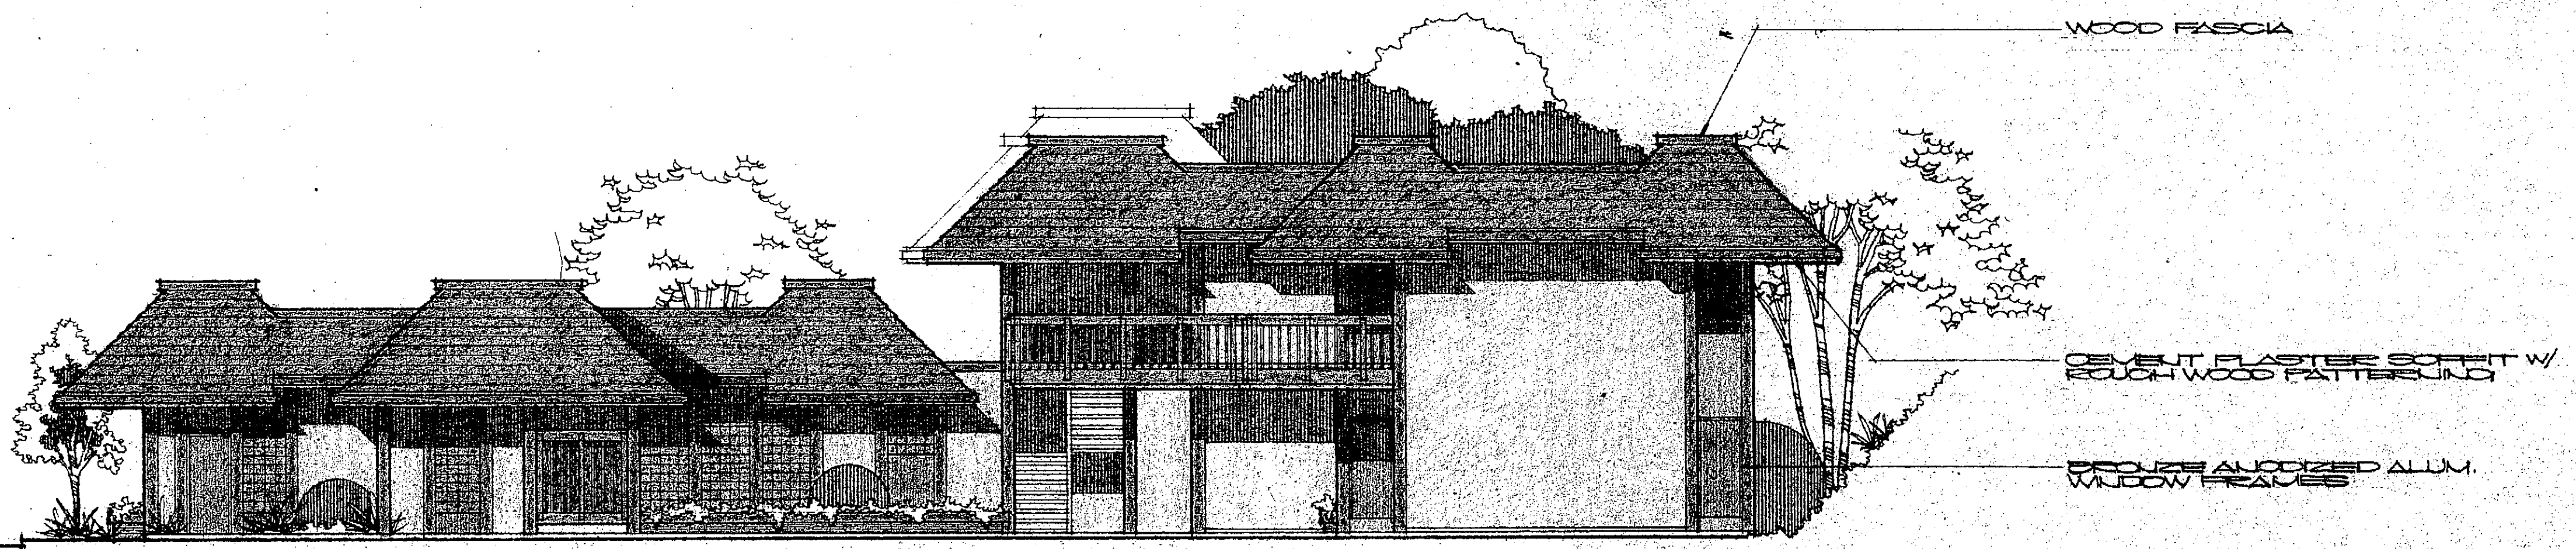

SOUTH

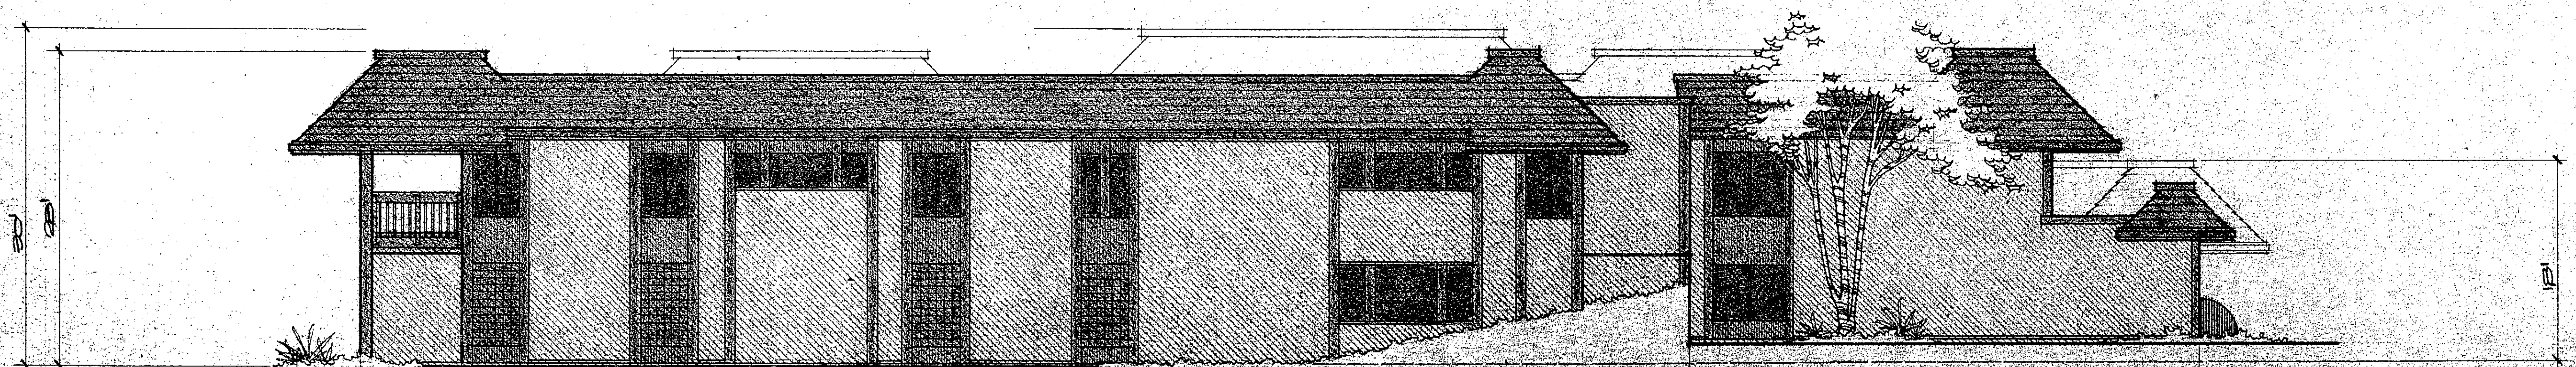

EAST

DOUG G. MESSINI, ARCHITECT
 515 CAPITOLA AVENUE, CAPITOLA, CALIF.
 PHONE: 475-5841

CAPITOLA CITY HALL COMPLEX
 CITY OF CAPITOLA
 420 CAPITOLA AVENUE, CAPITOLA, CALIFORNIA